

**Erkend Organisme**

A"S"C.  
 Singellaan 16A  
 3545 Halen  
 GSM: 0483 42 98 30  
 e-mail: bureel@asc-controle.be

**PI** [redacted] he installatie

[redacted] p  
 3800 sint truiden

**Installateur**

VT-systems bvba  
 Holrakkerstraat 38  
 3510 Kermt  
 GSM: 0473 33 58 15  
 e-mail: info@vt-systems.be  
 BTW BE 0832.618.801



**p. 1/2  
 Eendraadschema**

Datum: 24/03/2022

2 x 230V ~ 50Hz


voeding poort parking  
F1

F2

verlichting parking

F2

F2

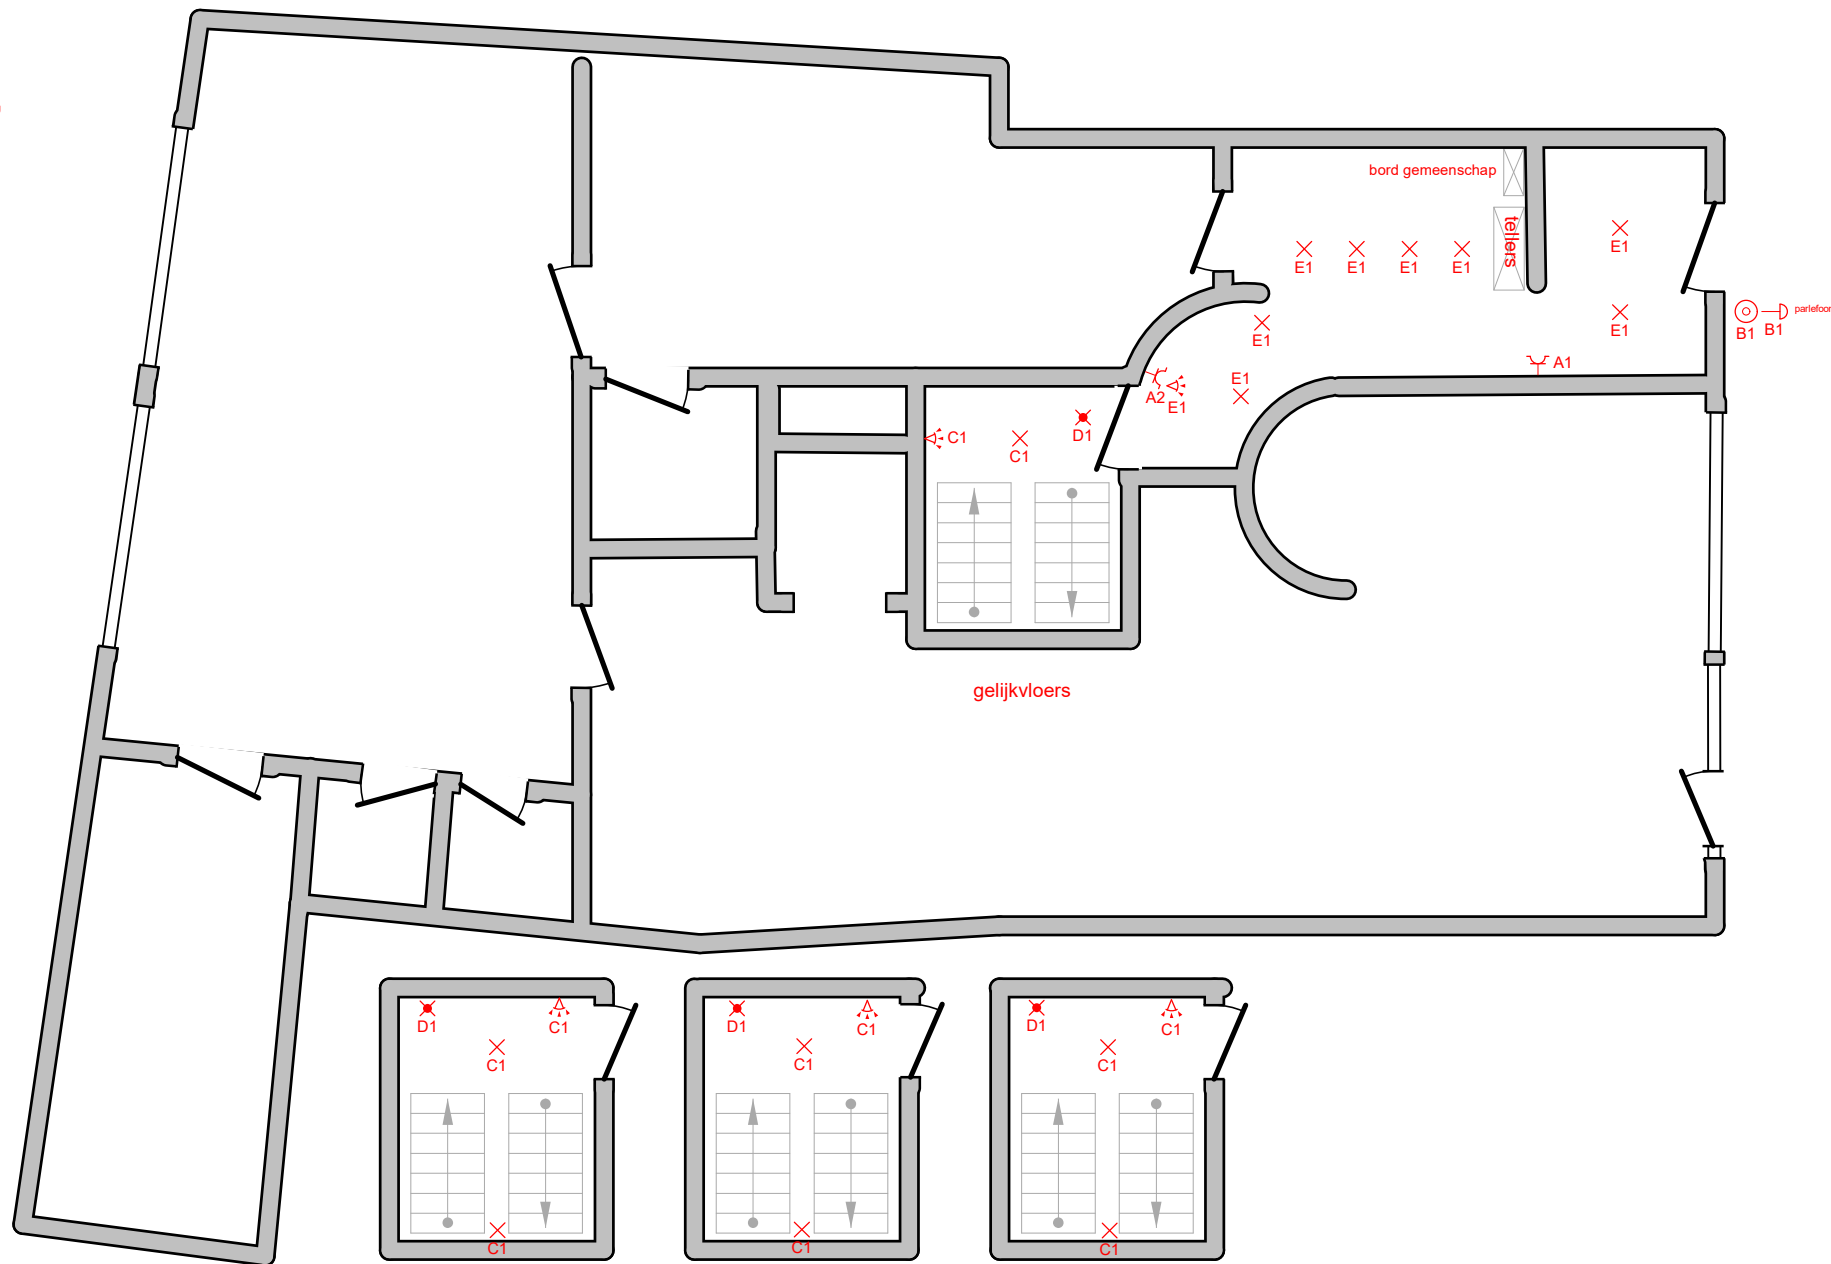

verdiep 1

verdiep 2

verdiep 3

**Erkend Organisme**

A" S" C.  
Singellaan 16A  
3545 Halen  
GSM: 0483 42 98 30  
e-mail: bureel@asc-controle.be

**P** **installatie**

3800 sint truiden

**Installateur**

VT-systems bvba  
Holrakerstraat 38  
3510 Kermt  
GSM: 0473 33 58 15  
e-mail: info@vt-systems.be  
BTW BE 0832.618.801



**p. 2/2**  
**Situatieschema**

Datum: 24/03/2022

2 x 230V ~ 50Hz